
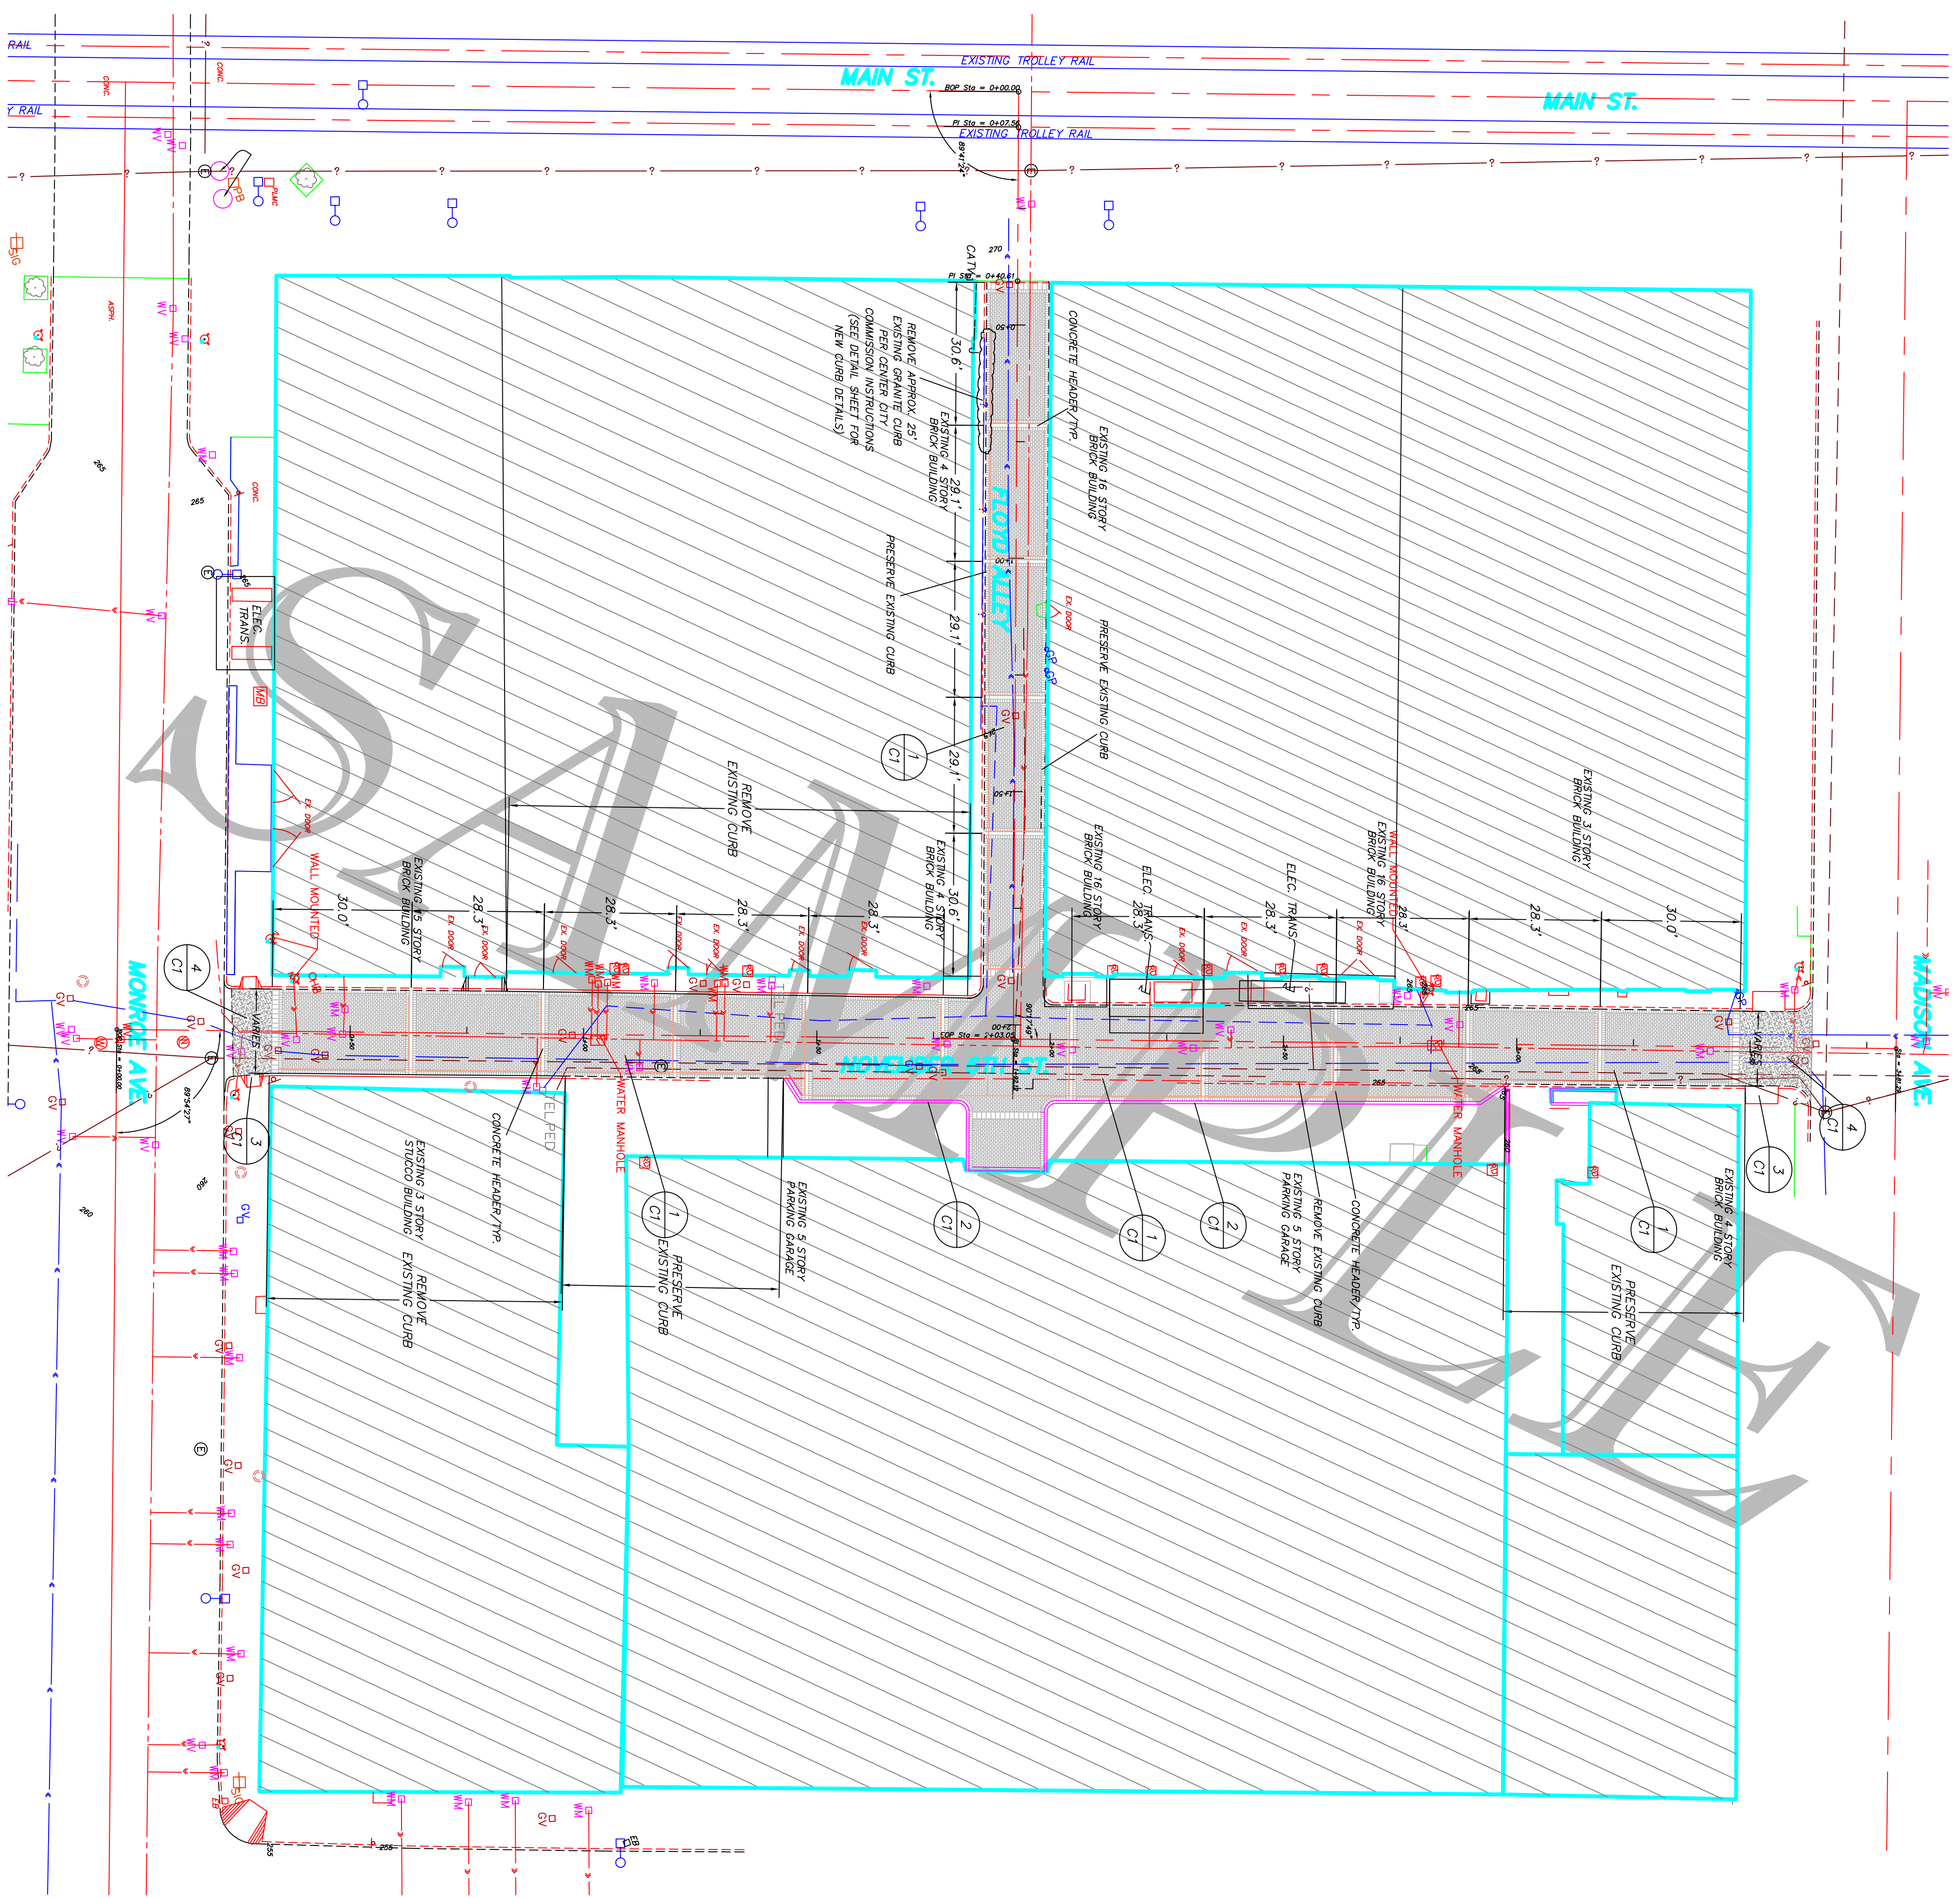



- GENERAL NOTES:**
- 1- PRESERVE ALL EXISTING CURB AND SIDEWALK UNLESS NOTED OTHERWISE.
  - 2- EXISTING CURB AND SIDEWALK TO BE CLEANED OF ALL TAR, CRACKS, OIL, AND OTHER STAINS. USE SOLUBLE APPROVED BY MESSAGE AND REMOVE ALL EXISTING CURB AND SIDEWALK TO BE LIGHTLY SANDBLASTED FOR MORE CONSISTENT APPEARANCE. SANDBLAST 2' X 4' SAMPLE FOR APPROVAL BY LANDSCAPE ARCHITECT PRIOR TO SANDBLASTING ENTIRE SIDEWALK.
  - 3- REFER TO PLAN AND PROFILE DRAWINGS FOR ADDITIONAL INFORMATION.
  - 4- CONTRACTOR SHALL PROVIDE HORIZONTAL AND VERTICAL LAYOUT OF CURBS, CONCRETE HEADER BANDS, CONCRETE PAVERS AND OTHER FEATURES FOR APPROVAL BY LANDSCAPE ARCHITECT PRIOR TO CONSTRUCTION.
  - 5- NEW CURBS AND PAVEMENT SHALL ALIGN AND MEET GRADE OF EXISTING CURBS & PAVEMENT.

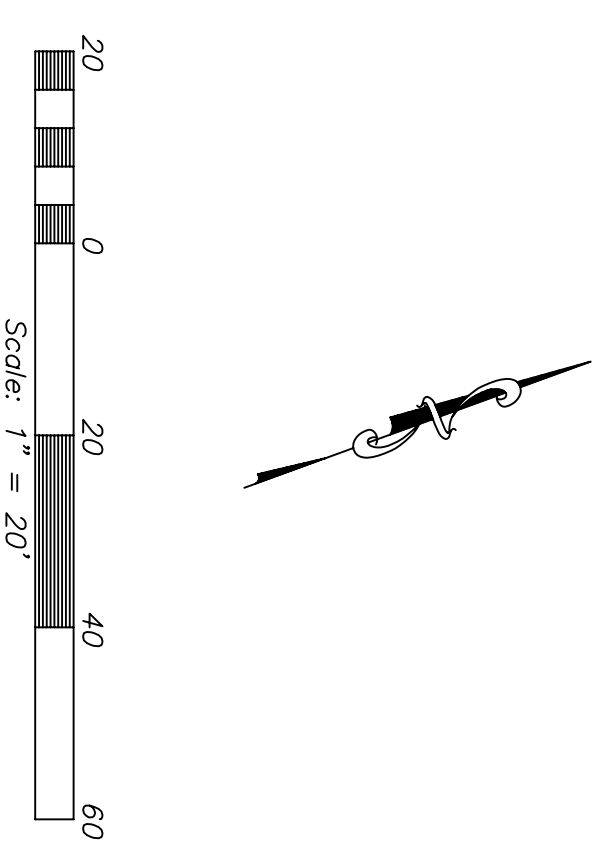

SITE PLAN OF

JOB NUMBER 024696A

SHEET NUMBER C2

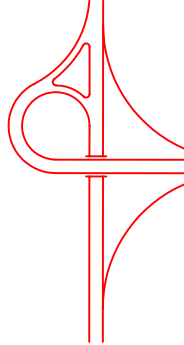
**GHASSEMI & ASSOCIATES**  
 ENGINEERS \* PLANNERS \* SURVEYORS  
 2904 HICKORY HILL ROAD  
 MEMPHIS, TENNESSEE 38115  
 (901) - 452 7100

M.R. GHASSEMI, PE, RLIS  
 IENM. CERT. # 1554  
 IENM. PE. # 100956

DATE \_\_\_\_\_

REVISIONS:


SCALE 1" = 20'